



TOWN OF GANDER

REQUEST FOR QUOTATION

From: The Town of Gander
**Subject: Remove/Replace Existing Infield and Warning Track
at Field B Softball Field**

Date: Aug 30, 2021

Pages: 1/2

The Town of Gander invites you to submit a quote proposal for the Upgrading of Field B, work includes the removal of approximately 475 cubic meters of the Infield & Warning track to a depth of 150mm as per the attached Drawing # 21-1059 and replace with sand mixture (supplied by others) which will be located near the site. The removal material shall be retained by the town and trucked to a location within a 2.5km radius for stockpiling.

Contact if you have any questions

Jonathan Newman at (571-0548) or jnewman@gandercanada.com

Work shall not start before Sept 20th, 2021, and be substantially completed after notification of award and completed by Oct 22nd, 2021

Price for work _____ HST Incl

The price bid shall include all Labour, overhead, duties, and profit and all other obligations and liabilities to complete the work as outlined in Drawing # 21-1059

Bid submissions shall be submitted no later than Sept 9, 2021 2:00 p.m. e-mail bids to tenders@gandercanada.com


Company Name _____

Address _____

Authorized Name/ Signature _____

Contact phone # _____ **Contact e-mail** _____

Suzanne White
Procurement Officer
Town of Gander
100 Elizabeth Dr.
Gander, NL A1V 1G7
CANADA
Tel: 709-651-5905
swhite@gandercanada.com

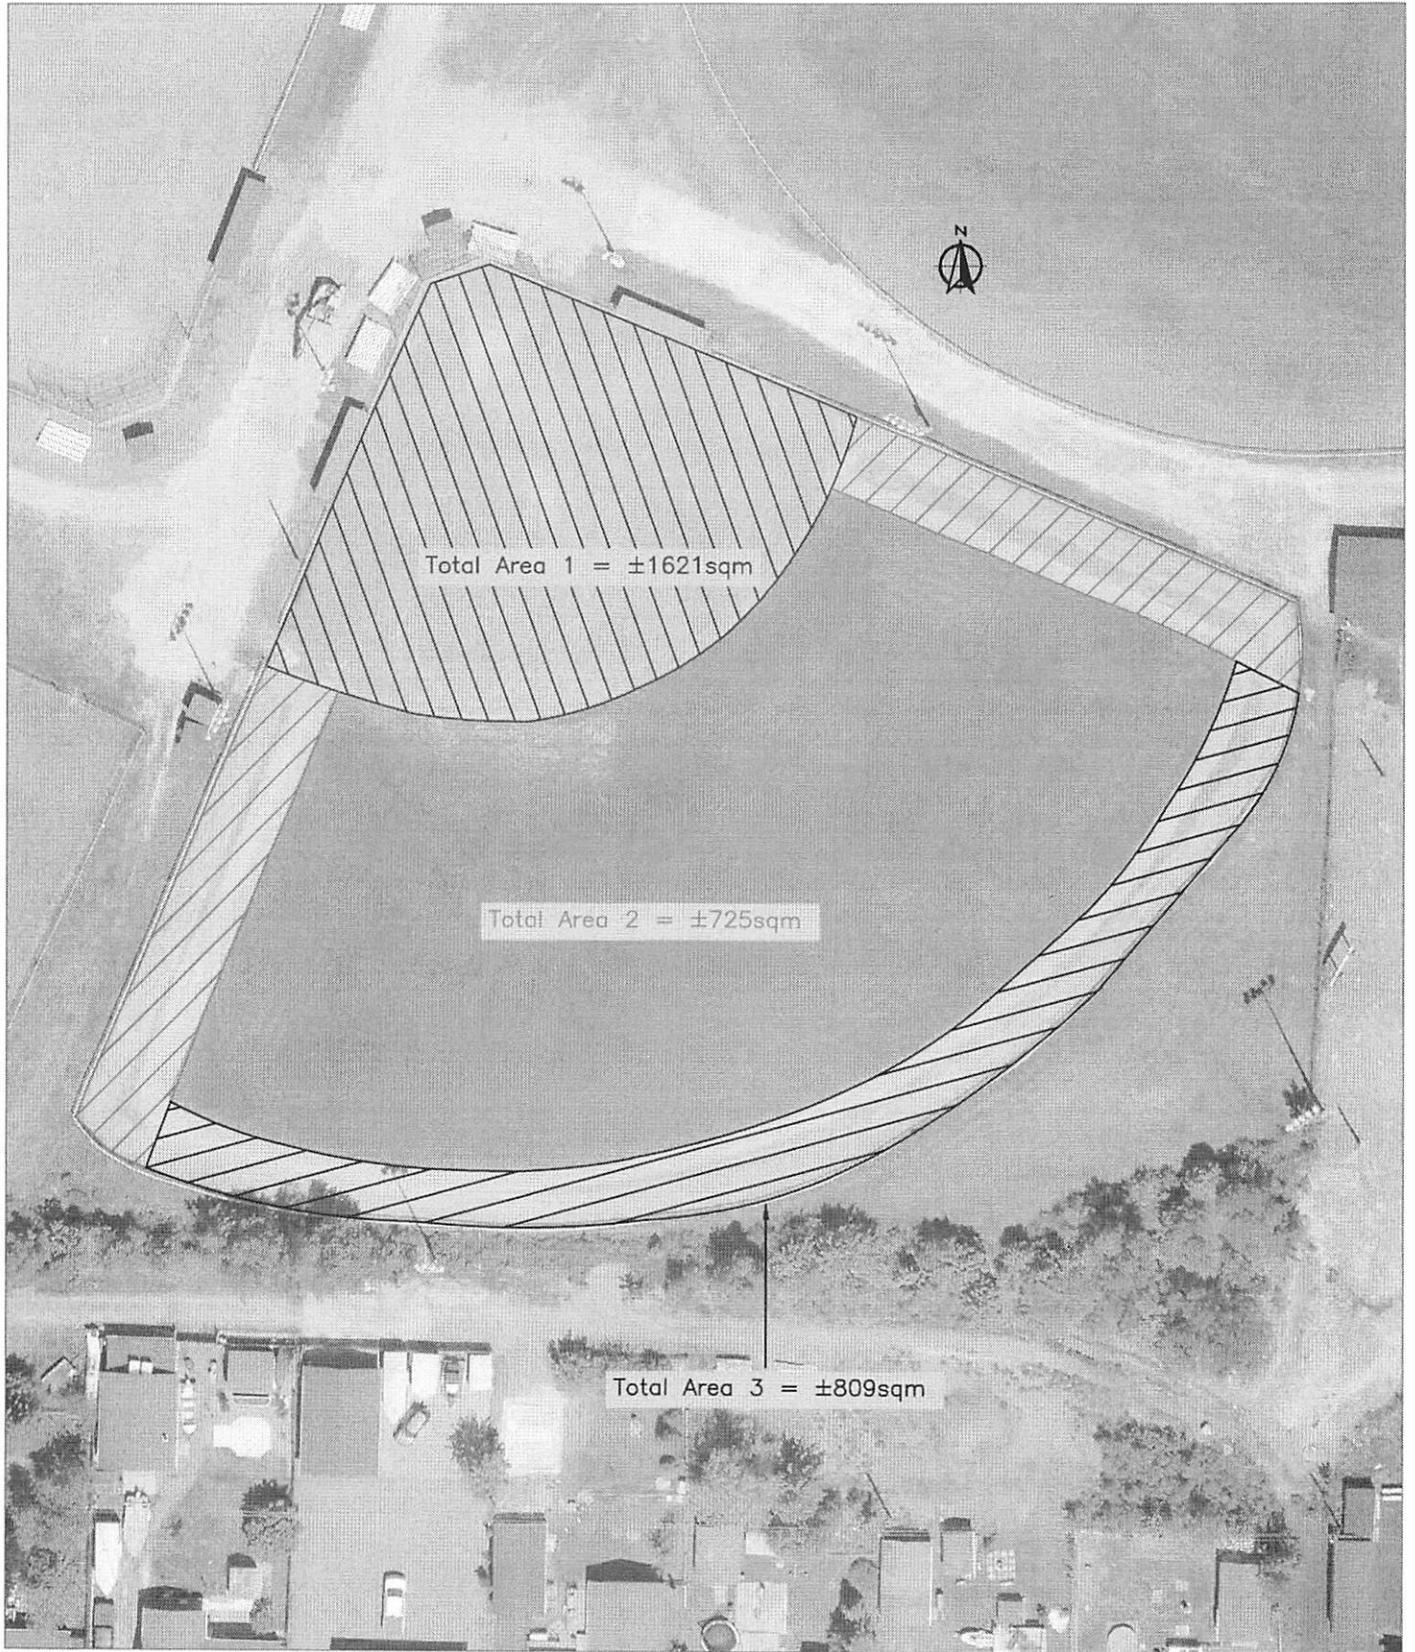

Drawing Title:

Field B
Area Quantities

Drawn By:

T. Noseworthy

Scale:

N.T.S.

Date:

July 26, 2021

Drawing Number:

21-1059