



**TOWN OF GANDER**

## **RFQ24-15 REQUEST FOR QUOTATION**

**From:** The Town of Gander

**Subject:** Artwalker Baseball Field Warning Track Upgrades

**Date:** May 8<sup>th</sup>, 2024

**Pages:** 2

The Town of Gander invites you to submit a quote for the Upgrading of the Artwalker Baseball Field, work includes the removal of approximately **150 cubic meters** of the existing Warning track material to a depth of 150mm as per the attached Drawing # 24-1042 and replace with **227 cubic meters** of sand mixture (supplied by others) which will be located near the site. Contractor to reinstate new surface to match existing grass edge grades and tie into bottom of fencing. The removal material shall be retained by the town and trucked to a location within a 2.5km radius for stockpiling.

**If you have any questions, please contact**

Jonathan Newman at (571-0548) or [jnewman@gandercanada.com](mailto:jnewman@gandercanada.com)

**Work shall be completed within 7 business days.**

Price for work \_\_\_\_\_ HST Incl

The price bid shall include all Labour, overhead, duties, and profit and all other obligations and liabilities to complete the work as outlined in Drawing # 24-1042

**Bid submissions shall be submitted no later than May 16<sup>th</sup>, 2024, 2:00 p.m. e-mail bids to [tenders@gandercanada.com](mailto:tenders@gandercanada.com)**

**Suzanne White**  
**Procurement Officer**  
**Town of Gander**  
100 Elizabeth Dr.  
Gander, NL A1V 1G7  
CANADA  
Tel: 709-651-5905


[swhite@gandercanada.com](mailto:swhite@gandercanada.com)

**Company Name** \_\_\_\_\_

**Address** \_\_\_\_\_

**Authorized Name/ Signature** \_\_\_\_\_

**Contact phone #** \_\_\_\_\_ **Contact e-mail** \_\_\_\_\_

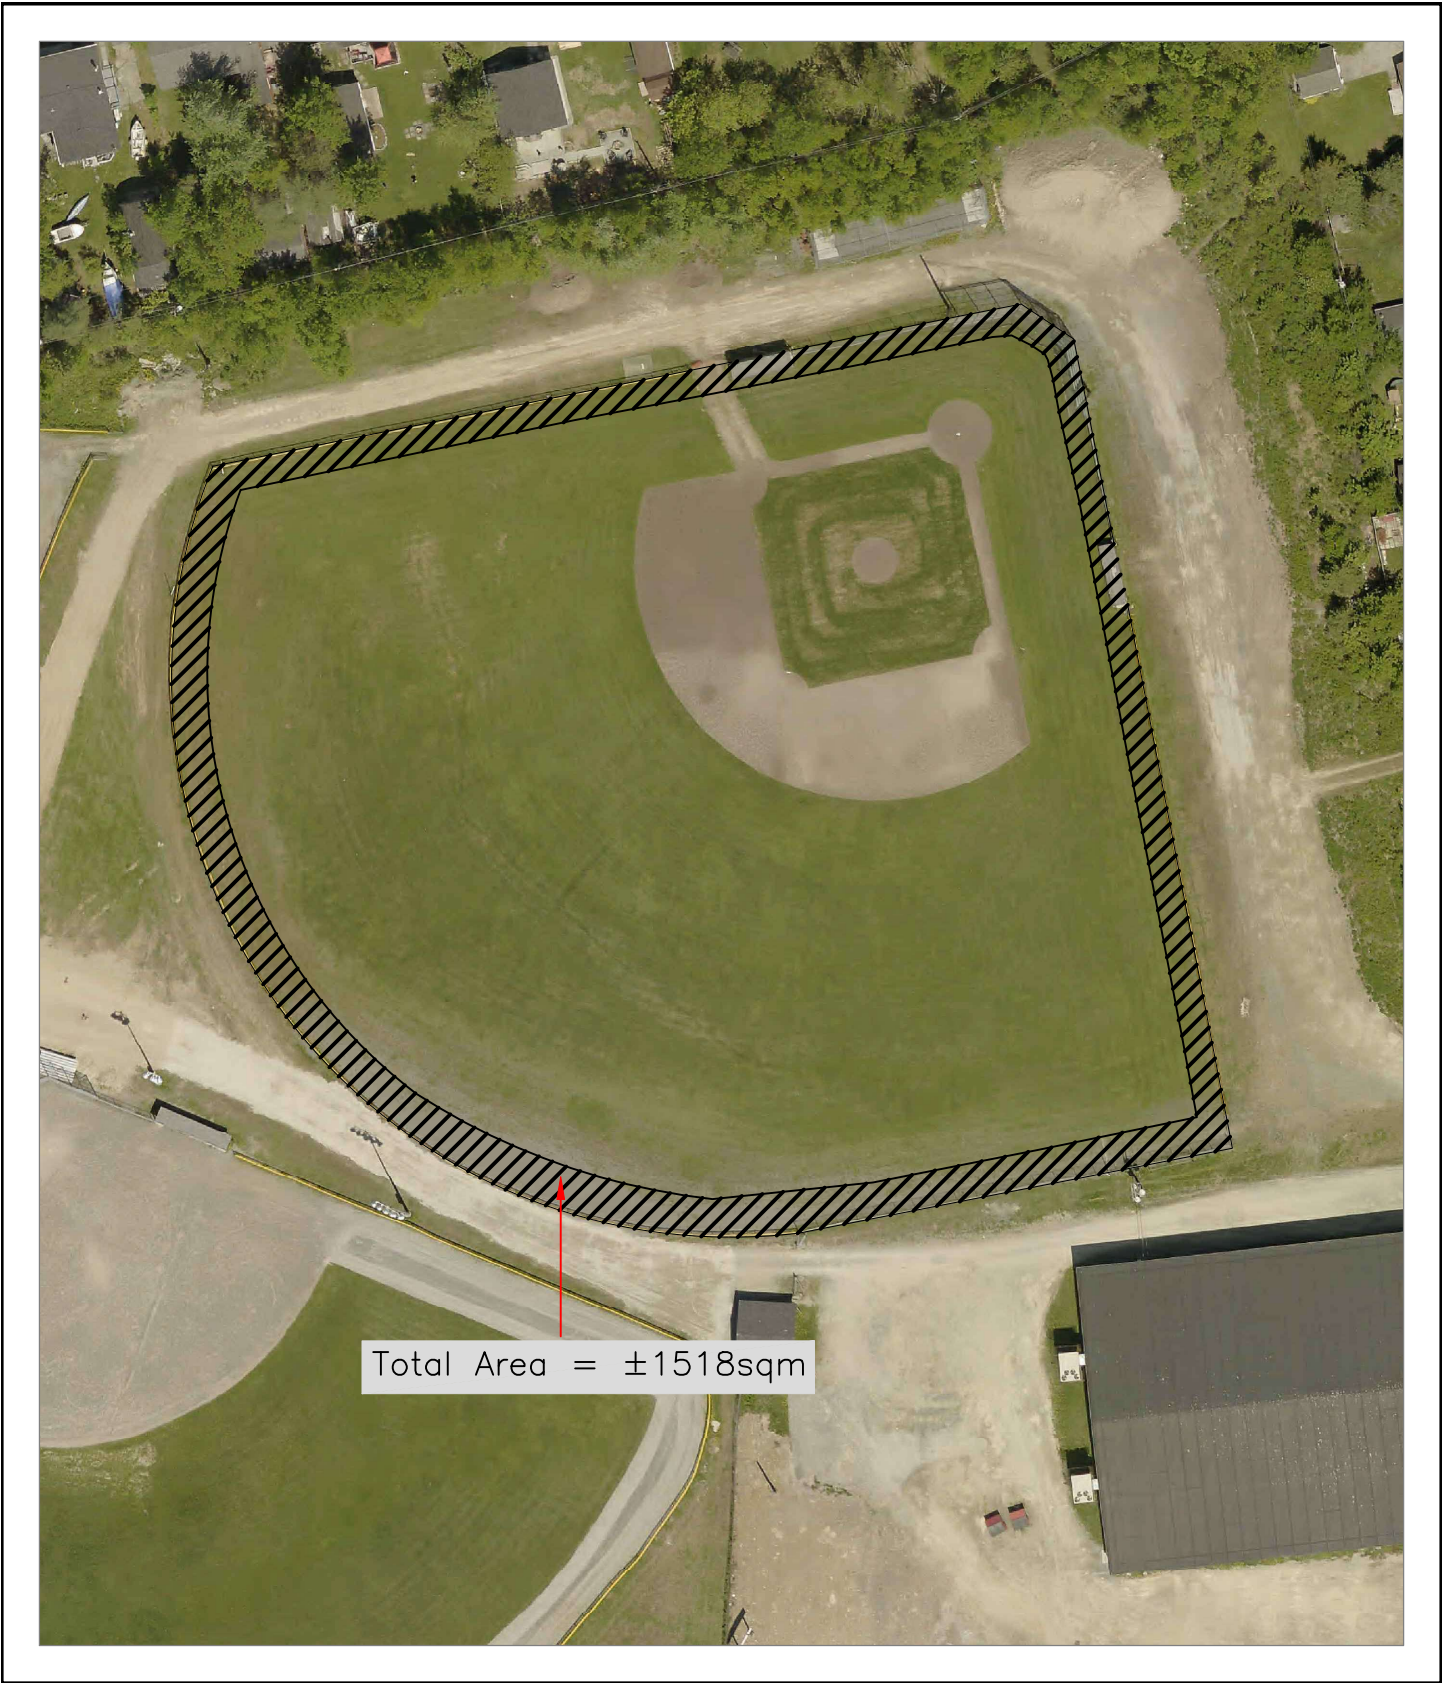

Drawing Title:  
Art Walker Ballfield  
Area Quantities

Drawn By:  
T. Noseworthy

Scale:  
N.T.S.

Date:  
May 2, 2024

Drawing Number:  
24-1042